
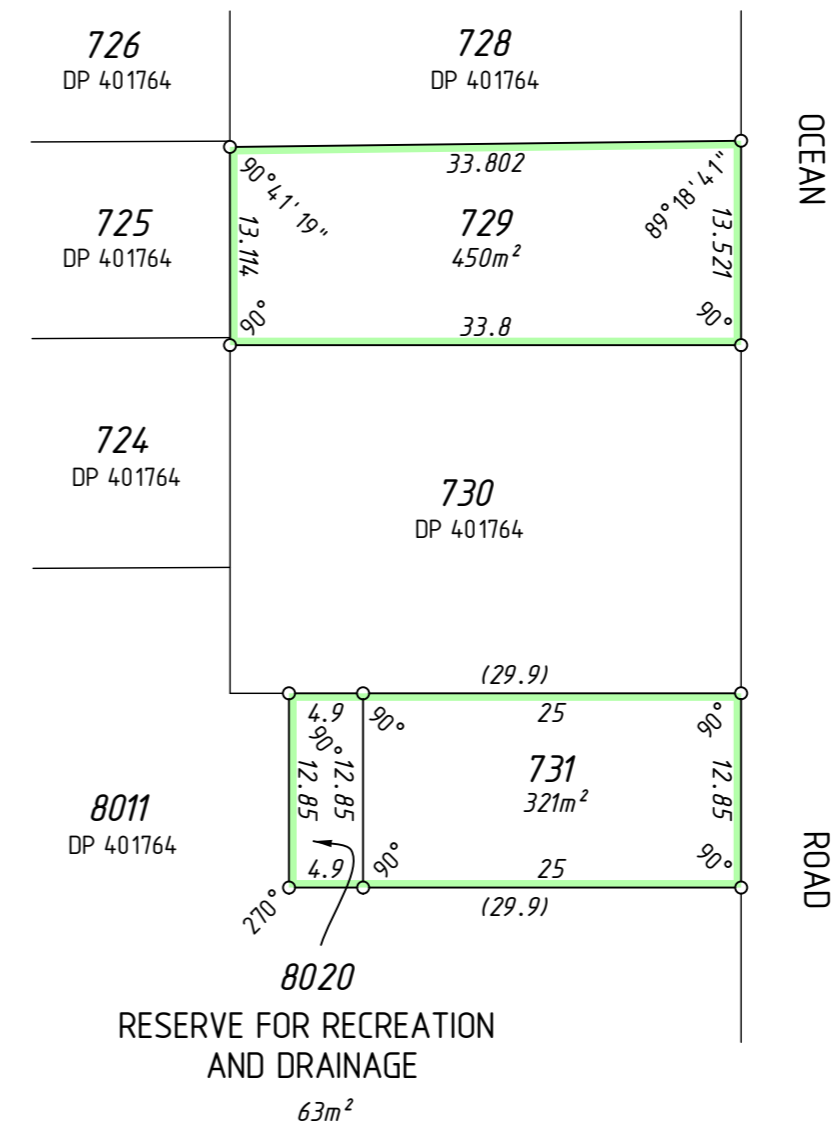


AMENDMENTS TABLE (PLAN GRAPHICS ONLY)

VERSION	AMENDMENT	AUTHORISED BY	DATE

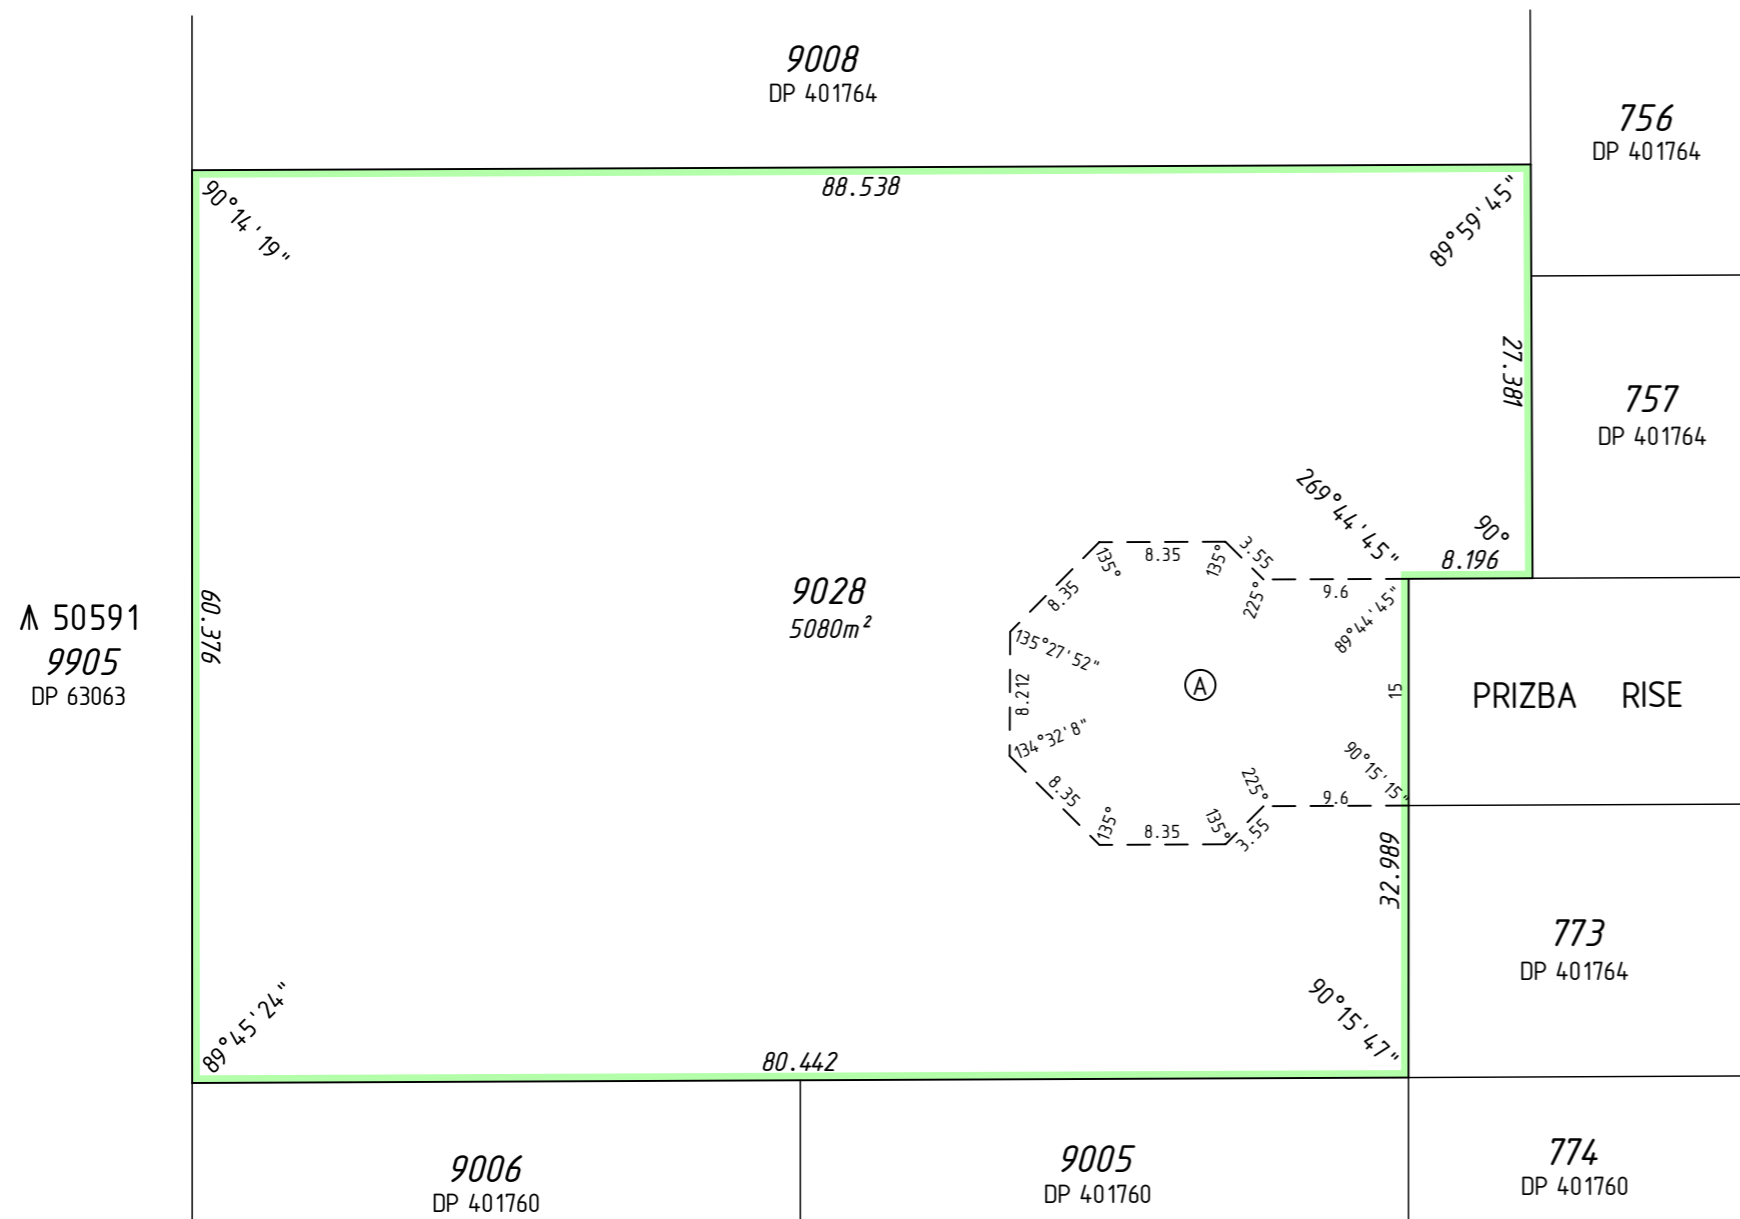

INTERESTS AND NOTIFICATIONS

SUBJECT	PURPOSE	STATUTORY REFERENCE	ORIGIN	LAND BURDENED	BENEFIT TO	COMMENTS
(A)	EASEMENT	SEC 195 & 196 OF THE L.A.A.	DOC. M 643048	LOT 9028	CITY OF COCKBURN AND THE PUBLIC AT LARGE	PUBLIC ACCESS
LOT 8020	RESTRICTIVE COVENANT	SEC 136D OF THE TLA	THIS PLAN & DOC.	LOTS 729 & 731	LOTS 729 & 731	MIDGES MARKET GARDEN HAZARD
	RESERVE FOR RECREATION AND DRAINAGE	VESTS IN THE CROWN UNDER SEC 152 OF THE P & D ACT	THIS PLAN			
	NOTIFICATION	SEC 70 OF THE TLA	DOC.	LOTS 729 & 731		
	NOTIFICATION	SEC 165 OF THE P & D ACT	DOC.	LOTS 729 & 731		

TYPE	FREEHOLD
PURPOSE	SUBDIVISION
PLAN OF	LOTS 729, 731, 9028, 8020 AND RESTRICTIVE COVENANT

DISTRICT	COCKBURN SOUND	S.S.A.	YES
TOWNSITE			
D.O.L. FILE No.		FORMER TENURE	LOT 9007 ON DP 401764 C.T.
LOCALITY	COOGEE		
LOCAL AUTHORITY	CITY OF COCKBURN		
FIELD BOOK	118844	ON INDEX	SEE SMARTPLAN

SURVEYOR'S CERTIFICATE - Reg 54
 I, Matthew B. WEBB, hereby certify that this plan is accurate and is a correct representation of the - (a) "survey, and/or (b) "calculations from measurements recorded in the field records. I delete if applicable, undertaken for the purposes of this plan and that it complies with the relevant written law(s) in relation to which it is lodged.
FINAL
 Licensed Surveyor Date

McMULLENOLAN GROUP
 Surveying Excellence
 Telephone: (08) 6436 1599
 Facsimile: (08) 6436 1500
 Email: info@mcmullenolan.com.au
 MNG Ref: 96497dp-053b - DP404163.CSD

SCALE: 1:500 at A2	ALL DISTANCES ARE IN METRES
LOGGED	TYPE OF VALIDATION
DATE	FULL AUDIT
FEE PAID	CERTIFIED CORRECT
ASSESS No.	LEGAL COMPONENT
	DOCKET PLAN
	I.S.C.
	F.S.C.

APPROVED BY WESTERN AUSTRALIAN PLANNING COMMISSION FILE 144862
 Delegated under Sec 16 P & D Act 2005 DATE


IN ORDER FOR DEALINGS
 SUBJECT TO
 For INSPECTOR OF PLANS & SURVEYS / AUTHORIZED LAND OFFICER DATE

APPROVED REG26A (4)
 INSPECTOR OF PLANS & SURVEYS / AUTHORIZED LAND OFFICER DATE





DEPOSITED PLAN
404163
 SHEET 01 OF 01 SHEETS
 (PLUS SURVEY SHEET(S))
 VERSION 1

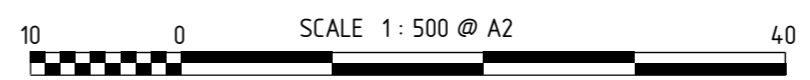SURVEY CARRIED OUT UNDER REG 26A
 SPECIAL SURVEY AREA GUIDELINES
 SEE SURVEY SHEETS FOR SURVEY INFORMATION
 ALL BOUNDARY / CORNER SURVEY MARKS SHOWN ON THIS SHEET ARE INDICATIVE ONLY. USE ONLY THE SURVEY SHEET/S WHEN DETERMINING THE TRUE FINAL POSITION AND TYPE OF ALL SURVEY MARKS PLACED PERTAINING TO THIS PLAN.
 SCALE 1:500 @ A2
 ALL DISTANCES ARE IN METRES



THIS SURVEY SHEET WILL BE
REPLACED BY THE SURVEY DATA

SURVEY CARRIED OUT UNDER REG 26A
SPECIAL SURVEY AREA GUIDELINES

Licensed Surveyor		Date	
 Surveying Excellence MNG Ref: 96497dp-053b		 Landgate Western Australian Land Information Authority	
SCALE:		at A2	
ALL DISTANCES ARE IN METRES		DEPOSITED PLAN	
SURVEY SHEET		404 163	