


AMENDMENTS TABLE (PLAN GRAPHICS ONLY)


VERSION	AMENDMENT	AUTHORISED BY	DATE
2	Landgate Audit	Matthew B. WEBB	16/05/14
3	Add Easements	Matthew B. WEBB	4/06/14

FOR INTERESTS AND NOTIFICATIONS
SEE SHEET 2

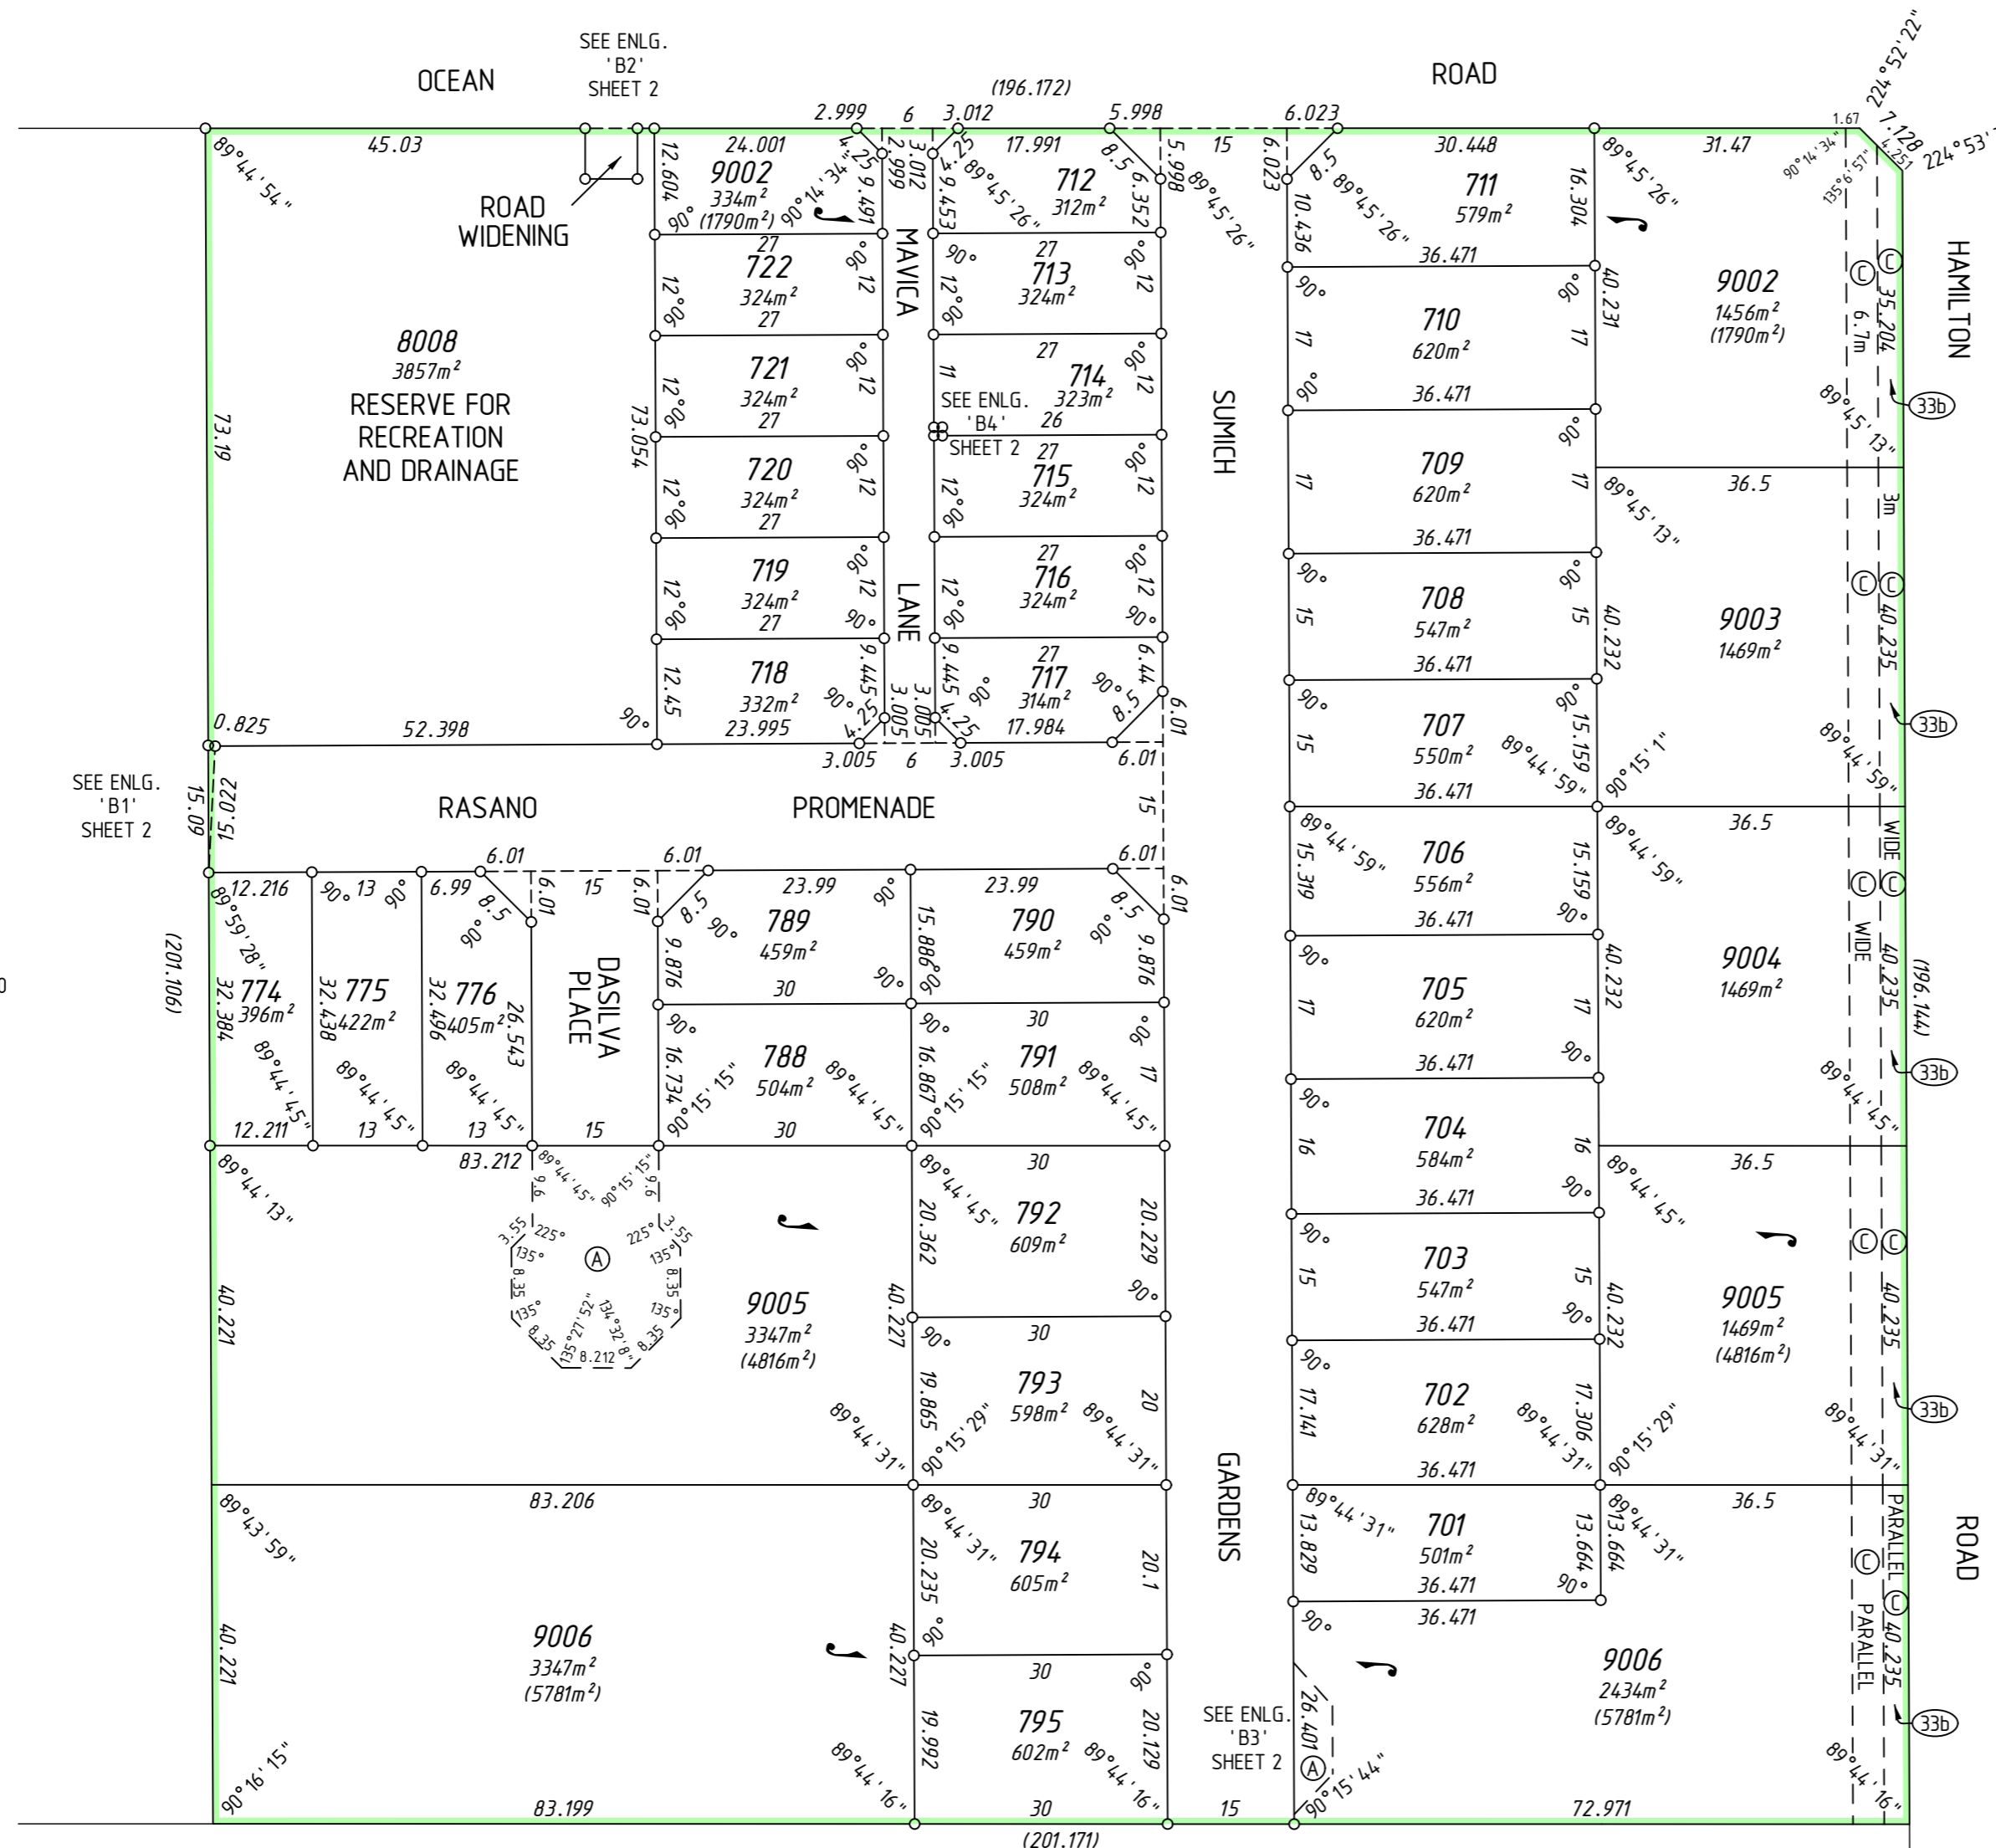

29
P 5190

23
P 5190

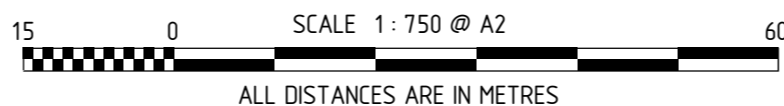

SURVEY CARRIED OUT UNDER REG 26A
SPECIAL SURVEY AREA GUIDELINES
SEE SURVEY SHEETS FOR SURVEY INFORMATION

ALL BOUNDARY / CORNER SURVEY MARKS
SHOWN ON THIS SHEET ARE INDICATIVE ONLY.
USE ONLY THE SURVEY SHEET/S WHEN DETERMINING
THE TRUE FINAL POSITION AND TYPE OF ALL SURVEY
MARKS PLACED PERTAINING TO THIS PLAN.

TYPE	FREEHOLD
PURPOSE	SUBDIVISION
PLAN OF	LOTS 701-722, 774-776, 788-795 8008, 9002 - 9006, ROAD WIDENING, ROADS, EASEMENTS AND RESTRICTIVE COVENANT

DISTRICT	COCKBURN SOUND	S.S.A.	YES
TOWNSITE			
R.D.L. FILE No.		FORMER TENURE	SEE FORMER TENURE TABLE ON SHEET 2
LOCALITY	COOGEE		
LOCAL AUTHORITY	CITY OF COCKBURN		
FIELD BOOK	118844	ON INDEX	SEE SMARTPLAN

SURVEYOR'S CERTIFICATE - Reg 54
I, MATTHEW B. WEBB, hereby certify that this plan is accurate and is a correct representation of the - (a) "survey, and/or (b) "calculations from measurements recorded in the field records. I delete (if applicable), undertaken for the purposes of this plan and that it complies with the relevant written laws in relation to which it is lodged.

FINAL
Licensed Surveyor Date
McMULLENOLAN GROUP
Surveying Excellence
PO Box 3526, Success, W.A. 6964
Telephone: (08) 6436 1599
Facsimile: (08) 6436 1500
Email: info@mcmullenolan.com.au
SCALE: 1:750 at A2
ALL DISTANCES ARE IN METRES
MNG Ref: 96497dp-022h
Stage 1A - DP401760.CSD

LODGED	TYPE OF VALIDATION
DATE	FULL AUDIT CERTIFIED CORRECT
FEE PAID	LEGAL COMPONENT I.S.C.
ASSESS No.	DOCKET PLAN F.S.C.
APPROVED BY	FILE 144854, 144861, 144868, 147596
WESTERN AUSTRALIAN PLANNING COMMISSION	
Delegated under Sec 16 P & D Act 2005	DATE

IN ORDER FOR DEALINGS
SUBJECT TO
For INSPECTOR OF PLANS & SURVEYS / AUTHORIZED LAND OFFICER DATE

APPROVED REG26A (4)
INSPECTOR OF PLANS & SURVEYS / AUTHORIZED LAND OFFICER DATE



DEPOSITED PLAN
401760





SHEET 01 OF 02 SHEETS
(PLUS SURVEY SHEET(S))
VERSION 3

INTERESTS AND NOTIFICATIONS

SUBJECT	PURPOSE	STATUTORY REFERENCE	ORIGIN	LAND BURDENED	BENEFIT TO	COMMENTS
33b	EASEMENT (SEWERAGE)	SEC 167 OF THE P & D ACT REG 33(b)	THIS PLAN	LOTS 9002-9006	WATER CORPORATION	3m WIDE PARALLEL
	RESTRICTIVE COVENANT	SEC 136D OF THE TLA	THIS PLAN & DOC	ALL LOTS EXCEPT 8008 & 9002-9006	ALL LOTS EXCEPT 8008 & 9002-9006	
	EASEMENT	ENERGY OPERATORS (POWERS) ACT 1979	DOC	LOTS 9002-9006	ELECTRICITY NETWORKS CORPORATION	6.7m WIDE PARALLEL
C	EASEMENT	SEC 195 & 196 OF THE L.A.A.	DOC	LOTS 9005 & 9006	CITY OF COCKBURN AND THE PUBLIC AT LARGE	PUBLIC ACCESS
	LOT 8008	RESERVE FOR RECREATION & DRAINAGE	VESTS IN THE CROWN UNDER SEC 152 OF THE P & D ACT	THIS PLAN		
	NOTIFICATION	SEC 70A OF THE TLA	DOC	ALL LOTS EXCEPT 8008 & 9002-9006		MIDGES
	NOTIFICATION	SEC 165 OF THE P & D ACT	DOC	ALL LOTS EXCEPT 8008 & 9002-9006		MARKET GARDEN

FORMER TENURE TABLE

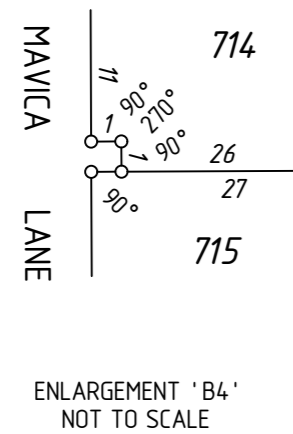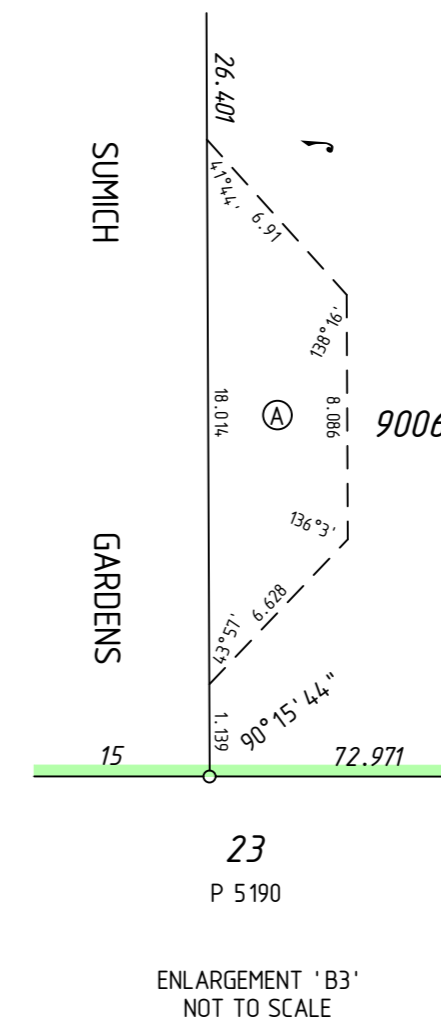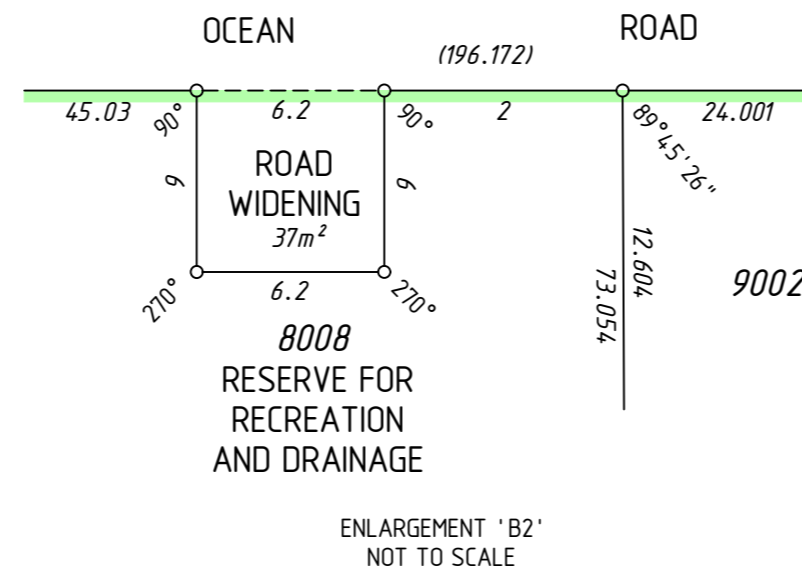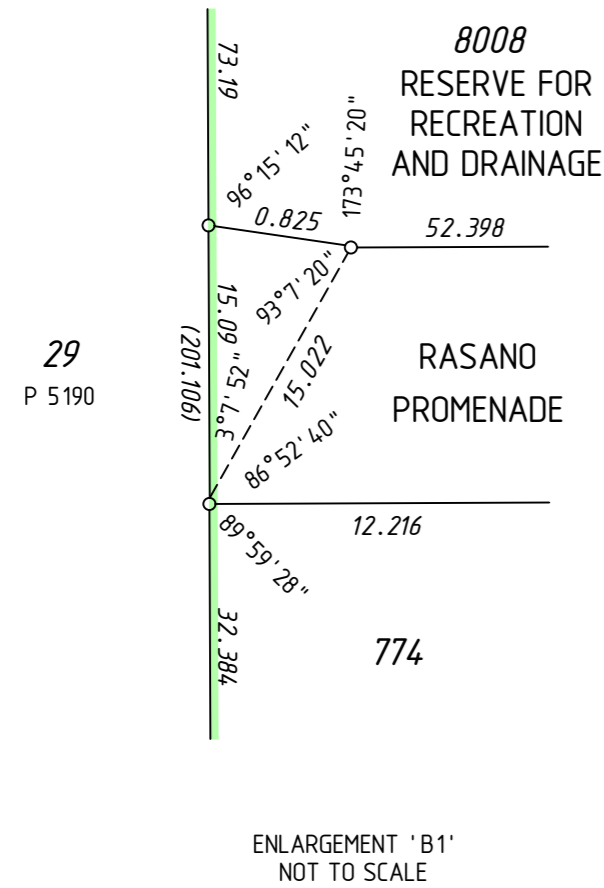

LOT	FORMER TENURE	ON PLAN / DIAGRAM	TITLE
701, 794, 795, 9006	PT LOT 24	P 5190	1258-332
702, 703, 792, 793, 9005	PT LOT 25	P 5190	1437-9
704	PT LOT 25	P 5190	1437-9
	PT LOT 26	P 5190	1282-596
705, 706, 774-776, 788-791, 9004	PT LOT 26	P 5190	1282-596
707, 708, 716-719, 9003	PT LOT 27	P 5190	1313-93
709, 715, 720, 8008	PT LOT 27	P 5190	1313-93
	PT LOT 28	P 5190	1284-377
710-714, 721, 722, 9002	PT LOT 28	P 5190	1284-377



FOR HEADING SEE SHEET 1




SURVEY CARRIED OUT UNDER REG 26A SPECIAL SURVEY AREA GUIDELINES

ALL BOUNDARY / CORNER SURVEY MARKS SHOWN ON THIS SHEET ARE INDICATIVE ONLY. USE ONLY THE SURVEY SHEET/S WHEN DETERMINING THE TRUE FINAL POSITION AND TYPE OF ALL SURVEY MARKS PLACED PERTAINING TO THIS PLAN.

FINAL	Date	 Landgate Western Australian Land Information Authority
Licensed Surveyor		
 McMULLENNOLAN GROUP Surveying Excellence MNG Ref: 96497dp-022h - Stage 1A - DP401760.CSD		DEPOSITED PLAN <h1>401760</h1>
SCALE: Not to Scale Orig at A2 ALL DISTANCES ARE IN METRES		
SHEET 02 OF 02 SHEETS VERSION 3		

THIS SURVEY SHEET WILL BE
REPLACED BY THE SURVEY DATA

SURVEY CARRIED OUT UNDER REG 26A
SPECIAL SURVEY AREA GUIDELINES

Licensed Surveyor	Date	 Landgate Western Australian Land Information Authority	
 McMULLENNOLAN GROUP Surveying Excellence MNG Ref: 96497dp-022h			
SCALE:	at A2	DEPOSITED PLAN	
ALL DISTANCES ARE IN METRES		401760	
SURVEY SHEET			