
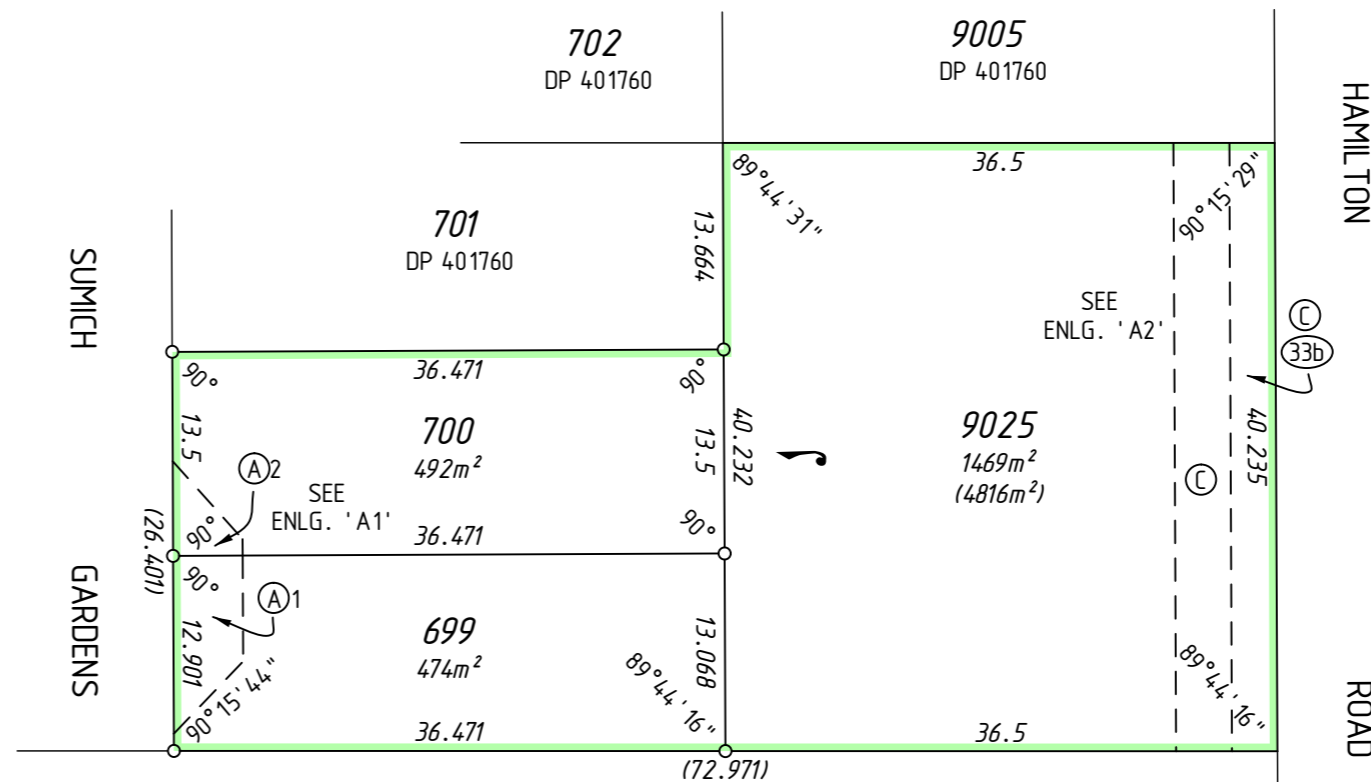


AMENDMENTS TABLE (PLAN GRAPHICS ONLY)

VERSION	AMENDMENT	AUTHORISED BY	DATE

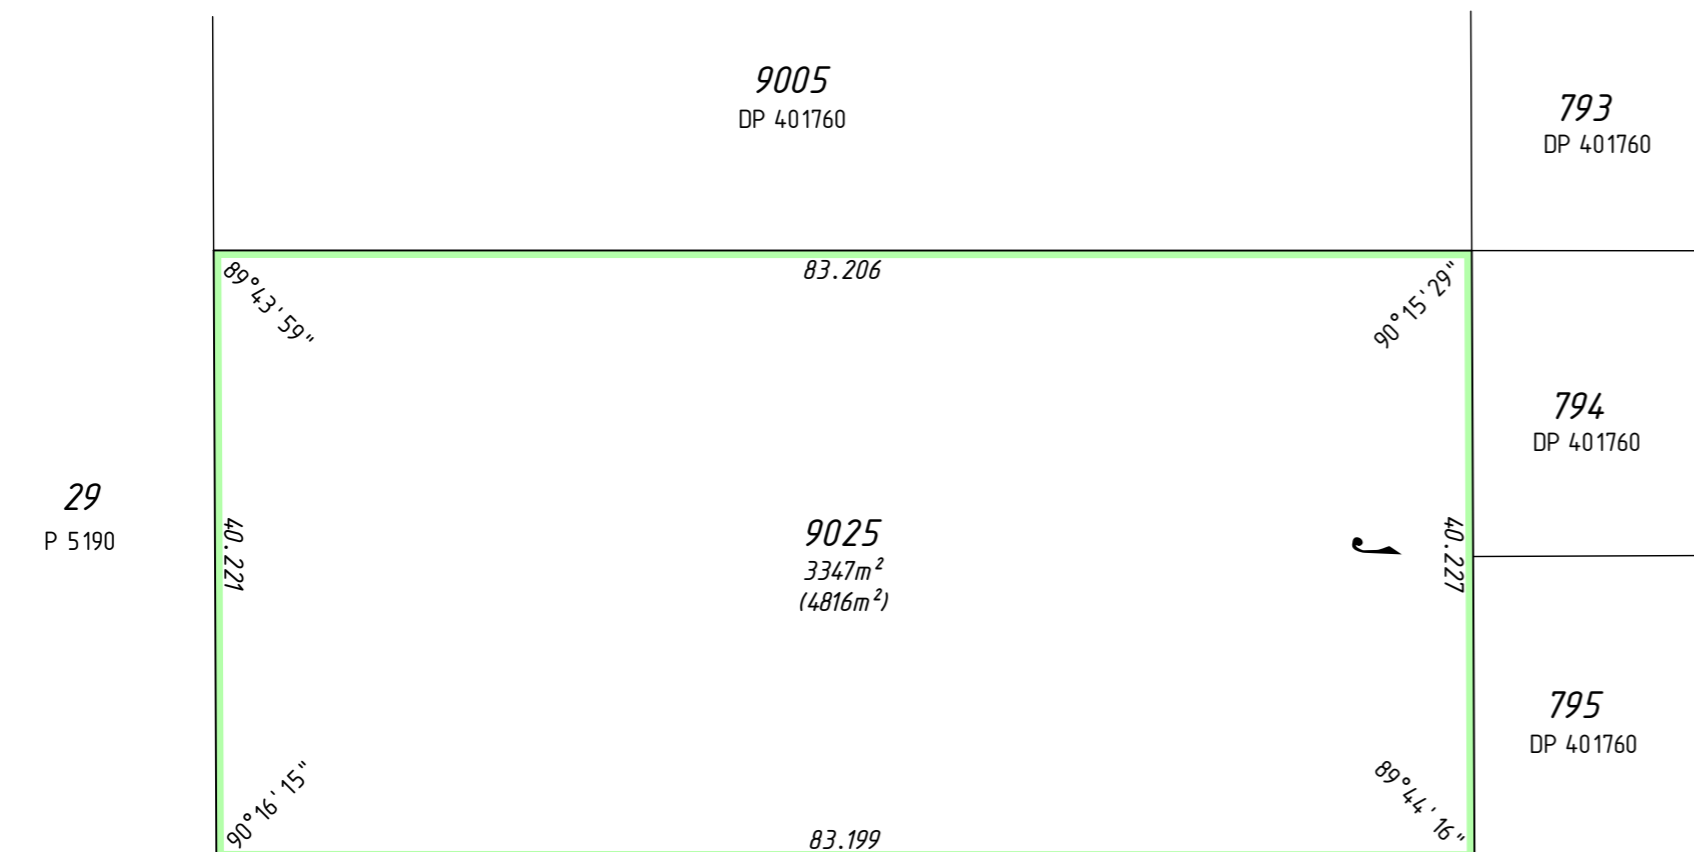


23
P 5190

23
P 5190

SURVEY CARRIED OUT UNDER REG 26A
SPECIAL SURVEY AREA GUIDELINES
SEE SURVEY SHEETS FOR SURVEY INFORMATION


ALL BOUNDARY / CORNER SURVEY MARKS
SHOWN ON THIS SHEET ARE INDICATIVE ONLY.
USE ONLY THE SURVEY SHEET/S WHEN DETERMINING
THE TRUE FINAL POSITION AND TYPE OF ALL SURVEY
MARKS PLACED PERTAINING TO THIS PLAN.

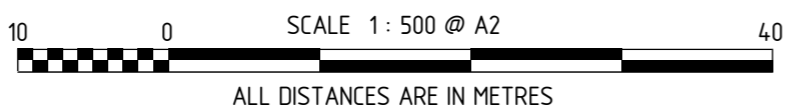


INTERESTS AND NOTIFICATIONS

SUBJECT	PURPOSE	STATUTORY REFERENCE	ORIGIN	LAND BURDENED	BENEFIT TO	COMMENTS
33b	EASEMENT (Sewerage)	SEC 167 OF THE P. & D. ACT REG 33 (b)	DP401760	LOT 9025	WATER CORPORATION	3m WIDE PARALLEL
C	EASEMENT	ENERGY OPERATORS (POWER) ACT 1979	DOC. M 684924	LOT 9025	ELECTRICITY NETWORKS CORPORATION	6.7m WIDE PARALLEL
A1	EASEMENT	SEC 195 & 196 OF THE L. A. A.	DOC. M 643026	LOT 699	CITY OF COCKBURN AND THE PUBLIC AT LARGE	PUBLIC ACCESS
A2	EASEMENT	SEC 195 & 196 OF THE L. A. A.	DOC. M 643026	LOT 700	CITY OF COCKBURN AND THE PUBLIC AT LARGE	PUBLIC ACCESS
	RESTRICTIVE COVENANT	SEC 136D OF THE TLA	THIS PLAN & DOC.	LOTS 699 & 700	LOTS 699 & 700	
	NOTIFICATION	SEC 70 OF THE TLA	DOC	LOTS 699 & 700		MIDGES
	NOTIFICATION	SEC 165 OF THE P & D ACT	DOC	LOTS 699 & 700		MARKET GARDEN HAZARD

ENLARGEMENT 'A1'
NOT TO SCALE

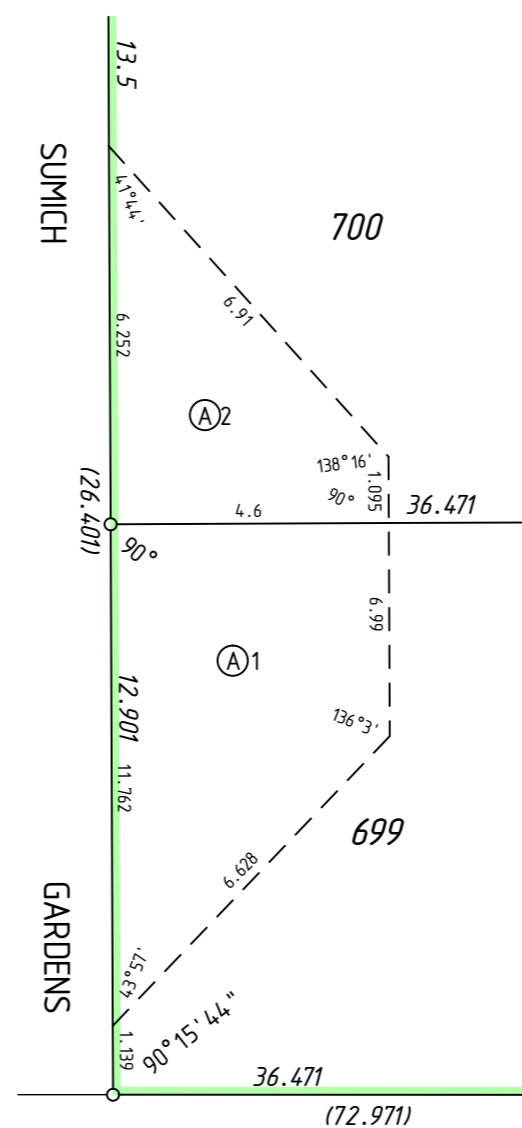

ENLARGEMENT 'A2'
NOT TO SCALE

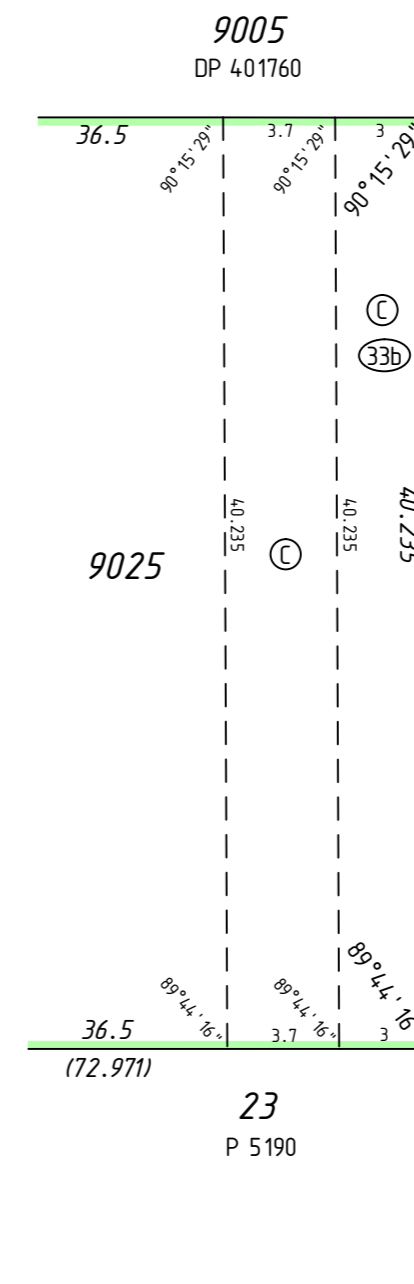

TYPE	FREEHOLD	
PURPOSE	SUBDIVISION	
PLAN OF	LOTS 699, 700, 9025 AND RESTRICTIVE COVENANT	
DISTRICT	COCKBURN SOUND	S. S. A.
TOWNSITE		YES
D.O.L. FILE No.		FORMER TENURE
LOCALITY	COOGEE	LOT 9006 ON DP 401760 C.T. 2849-300
LOCAL AUTHORITY	CITY OF COCKBURN	
FIELD BOOK	118844	ON INDEX SEE SMARTPLAN
SURVEYOR'S CERTIFICATE - Reg 54		
I, Matthew B. WEBB, hereby certify that this plan is accurate and is a correct representation of the - (a) "survey, and/or (b) "calculations from measurements recorded in the field records, (I delete if inapplicable), undertaken for the purposes of this plan and that it complies with the relevant written law(s) in relation to which it is lodged.		
FINAL		
Licensed Surveyor		Date

McMULLENNOLAN GROUP
Surveying Excellence

PO Box 3526, Success, W.A. 6964
Telephone: (08) 6436 1599
Facsimile: (08) 6436 1500
Email: info@mcmullenolan.com.au

SCALE: 1 : 500 at A2
ALL DISTANCES ARE IN METRES

MNG Ref : 96497dp-050b - DP404160.CSD

LOGGED	TYPE OF VALIDATION
DATE	FULL AUDIT
FEE PAID	LEGAL COMPONENT
ASSESS No.	DOCKET PLAN
	CERTIFIED CORRECT
	I.S.C.
	F.S.C.

APPROVED BY
WESTERN AUSTRALIAN PLANNING COMMISSION FILE 147596

Delegated under Sec 16 P & D Act 2005 DATE

IN ORDER FOR DEALINGS

SUBJECT TO

For INSPECTOR OF PLANS & SURVEYS / AUTHORIZED LAND OFFICER DATE

APPROVED REG26A (4)




INSPECTOR OF PLANS & SURVEYS / AUTHORIZED LAND OFFICER DATE

Landgate
Western Australian Land Information Authority

DEPOSITED PLAN
404160
SHEET 01 OF 01 SHEETS
(PLUS SURVEY SHEET(S))
VERSION 1

THIS SURVEY SHEET WILL BE
REPLACED BY THE SURVEY DATA

SURVEY CARRIED OUT UNDER REG 26A
SPECIAL SURVEY AREA GUIDELINES

Licensed Surveyor	Date	 Landgate Western Australian Land Information Authority	
 McMULLENNOLAN GROUP Surveying Excellence MNG Ref: 96497dp-050b			
SCALE:	at A2	DEPOSITED PLAN	
ALL DISTANCES ARE IN METRES		404 160	
SURVEY SHEET			