




AMENDMENTS TABLE (PLAN GRAPHICS ONLY)

VERSION	AMENDMENT	AUTHORISED BY	DATE

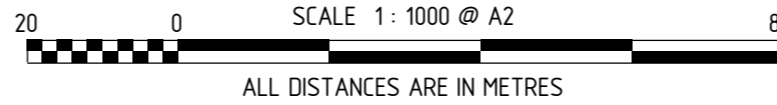

SURVEY CARRIED OUT UNDER REG 26A
SPECIAL SURVEY AREA GUIDELINES
SEE SURVEY SHEETS FOR SURVEY INFORMATION

ALL BOUNDARY / CORNER SURVEY MARKS
SHOWN ON THIS SHEET ARE INDICATIVE ONLY.
USE ONLY THE SURVEY SHEET/S WHEN DETERMINING
THE TRUE FINAL POSITION AND TYPE OF ALL SURVEY
MARKS PLACED PERTAINING TO THIS PLAN.

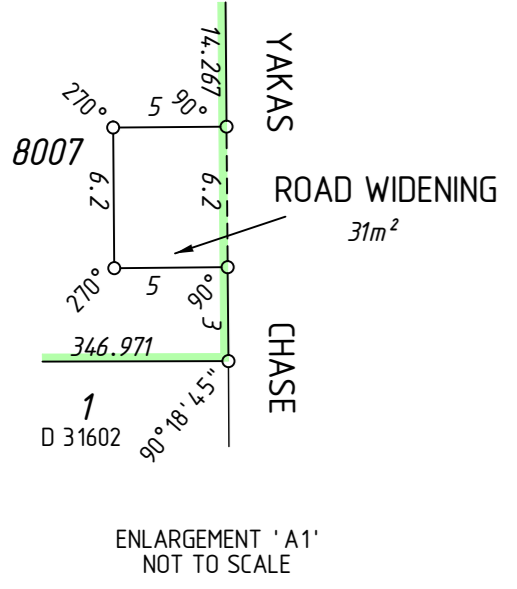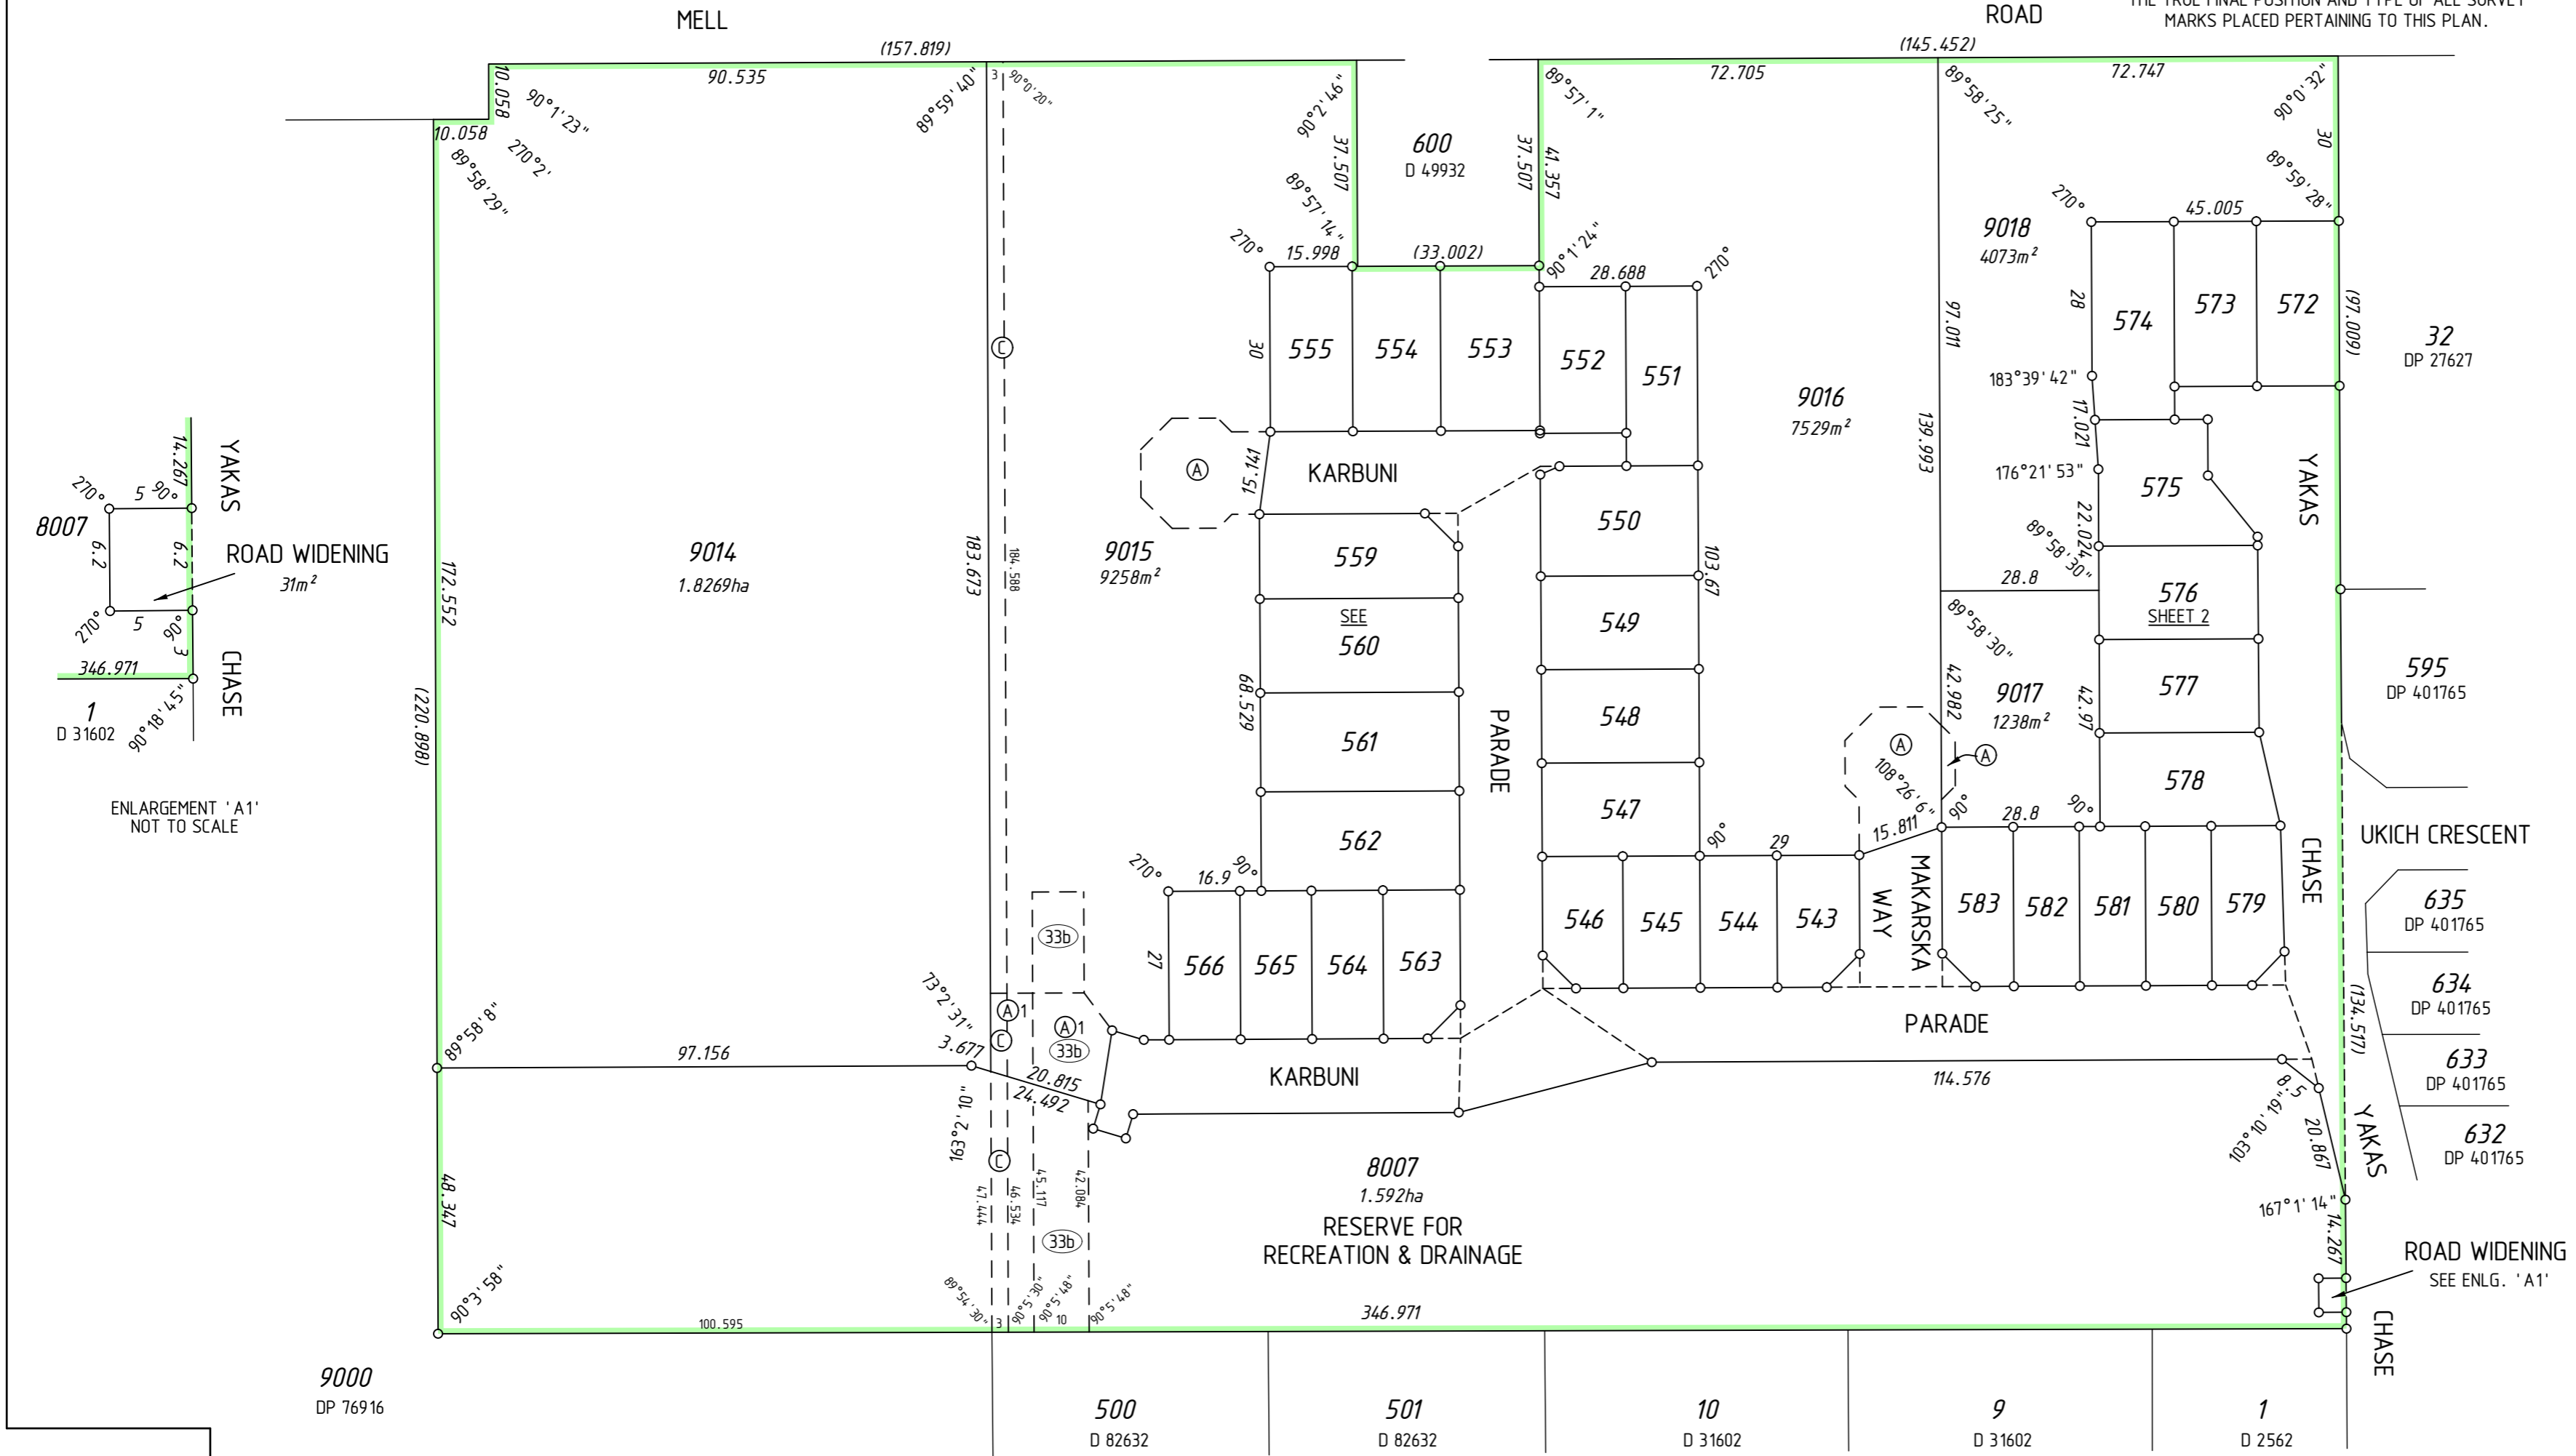

INTERESTS AND NOTIFICATIONS

SUBJECT	PURPOSE	STATUTORY REFERENCE	ORIGIN	LAND BURDENED	BENEFIT TO	COMMENTS
Ⓢ	EASEMENT		DOC C6734-38	LOTS 8007 AND 9015	WATER CORPORATION	3m WIDE PARALLEL
Ⓢb	EASEMENT (SEWERAGE)	SEC 167 OF THE P & D ACT REG 33(b)	THIS PLAN	LOTS 8007 AND 9015	WATER CORPORATION	
	RESTRICTIVE COVENANT	SEC 136D OF THE TLA	THIS PLAN & DOC	ALL LOTS EXCEPT 8007, 9014-9018	ALL LOTS EXCEPT 8007, 9014-9018	
Ⓐ	EASEMENT	SEC 195 & 196 OF THE LAA	DOC	LOTS 9015 - 9017	CITY OF COCKBURN AND THE PUBLIC AT LARGE	PUBLIC ACCESS
Ⓐ1	EASEMENT	SEC 195 & 196 OF THE LAA	DOC	LOT 9015	CITY OF COCKBURN AND THE PUBLIC AT LARGE	PUBLIC ACCESS
LOT 8007	RESERVE FOR RECREATION & DRAINAGE NOTIFICATION	VESTS IN THE CROWN UNDER SEC 152 OF THE P & D ACT SEC 70A OF THE TLA	THIS PLAN DOC	ALL LOTS EXCEPT 8007, 9014-9018		MIDGE

FORMER TENURE TABLE

LOT	FORMER TENURE	ON PLAN / DIAGRAM	TITLE
8007	PT LOT 5	D 2562	1443-964
	PT LOT 6	D 2562	1443-964
	PT LOT 1	D 11353	1067-319
	PT LOT 310	DP 300759	1067-320
9014	PT LOT 5	D 2562	1443-964
553-555, 559-566, 9015	PT LOT 6	D 2562	1443-964
543-552, 9016	PT LOT 1	D 11353	1067-319
572-575, 9018	PT LOT 26	P 2601	1067-320
576	PT LOT 26 PT LOT 310	P 2601 DP 300759	1067-320 1067-320
577-583, 9017	PT LOT 310	DP 300759	1067-320

TYPE FREEHOLD
PURPOSE SUBDIVISION

PLAN OF
LOTS 543-555, 559-566, 572-583, 8007, 9014, 9015, 9016, 9017, 9018, ROADS, ROAD WIDENING, EASEMENTS AND RESTRICTIVE COVENANT

DISTRICT COCKBURN SOUND	S.S.A. YES
TOWNSITE SPEARWOOD	FORMER TENURE SEE FORMER TENURE TABLE
R.D.L. FILE No. LOCAL AUTHORITY CITY OF COCKBURN	ON INDEX SEE SMARTPLAN
FIELD BOOK 118844	

SURVEYOR'S CERTIFICATE - Reg 54
I, Martin COLE, hereby certify that this plan is accurate and is a correct representation of the - (a) "survey, and/or (b) "calculations from measurements recorded in the field records, (c) "delete if inapplicable, undertaken for the purposes of this plan and that it complies with the relevant written laws) in relation to which it is lodged.

FINAL
Licensed Surveyor Date

McMULLENOLAN GROUP
Surveying Excellence
PO Box 3526, Success, W.A. 6964
Telephone: (08) 6436 1599
Facsimile: (08) 6436 1500
Email: info@mcmullenolan.com.au

SCALE: 1: 1000 at A2
ALL DISTANCES ARE IN METRES

LOGGED	TYPE OF VALIDATION
DATE	FULL AUDIT CERTIFIED CORRECT
FEE PAID	LEGAL COMPONENT I.S.C.
ASSESS No.	DOCKET PLAN F.S.C.

APPROVED BY WESTERN AUSTRALIAN PLANNING COMMISSION FILE 144863, 144864, 144871, 144993

Delegated under Sec 16 P & D Act 2005 DATE

SUBJECT TO IN ORDER FOR DEALINGS

For INSPECTOR OF PLANS & SURVEYS / AUTHORIZED LAND OFFICER DATE




APPROVED REG26A (4)

INSPECTOR OF PLANS & SURVEYS / AUTHORIZED LAND OFFICER DATE


Landgate
Western Australian Land Information Authority

DEPOSITED PLAN
401768

SHEET 01 OF 02 SHEETS
(PLUS SURVEY SHEET(S))
VERSION 1

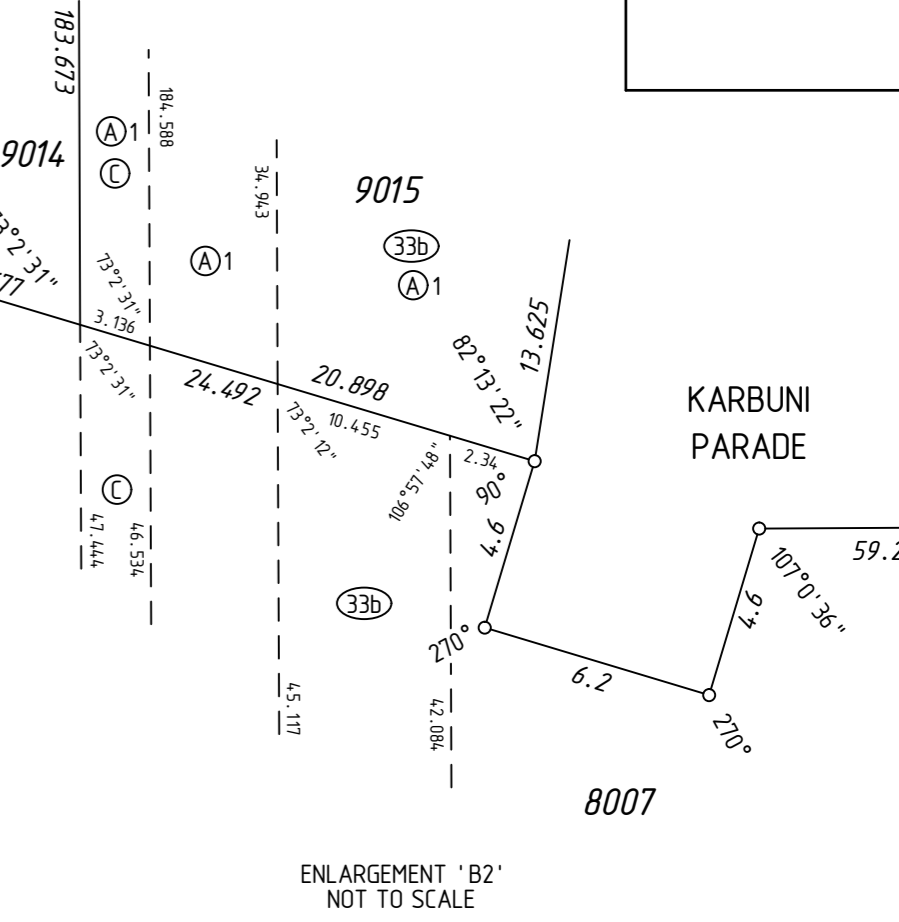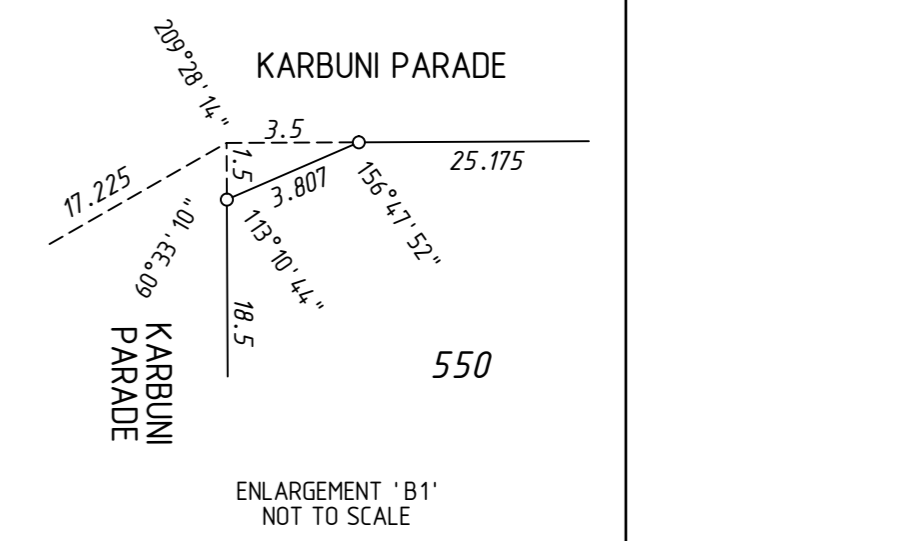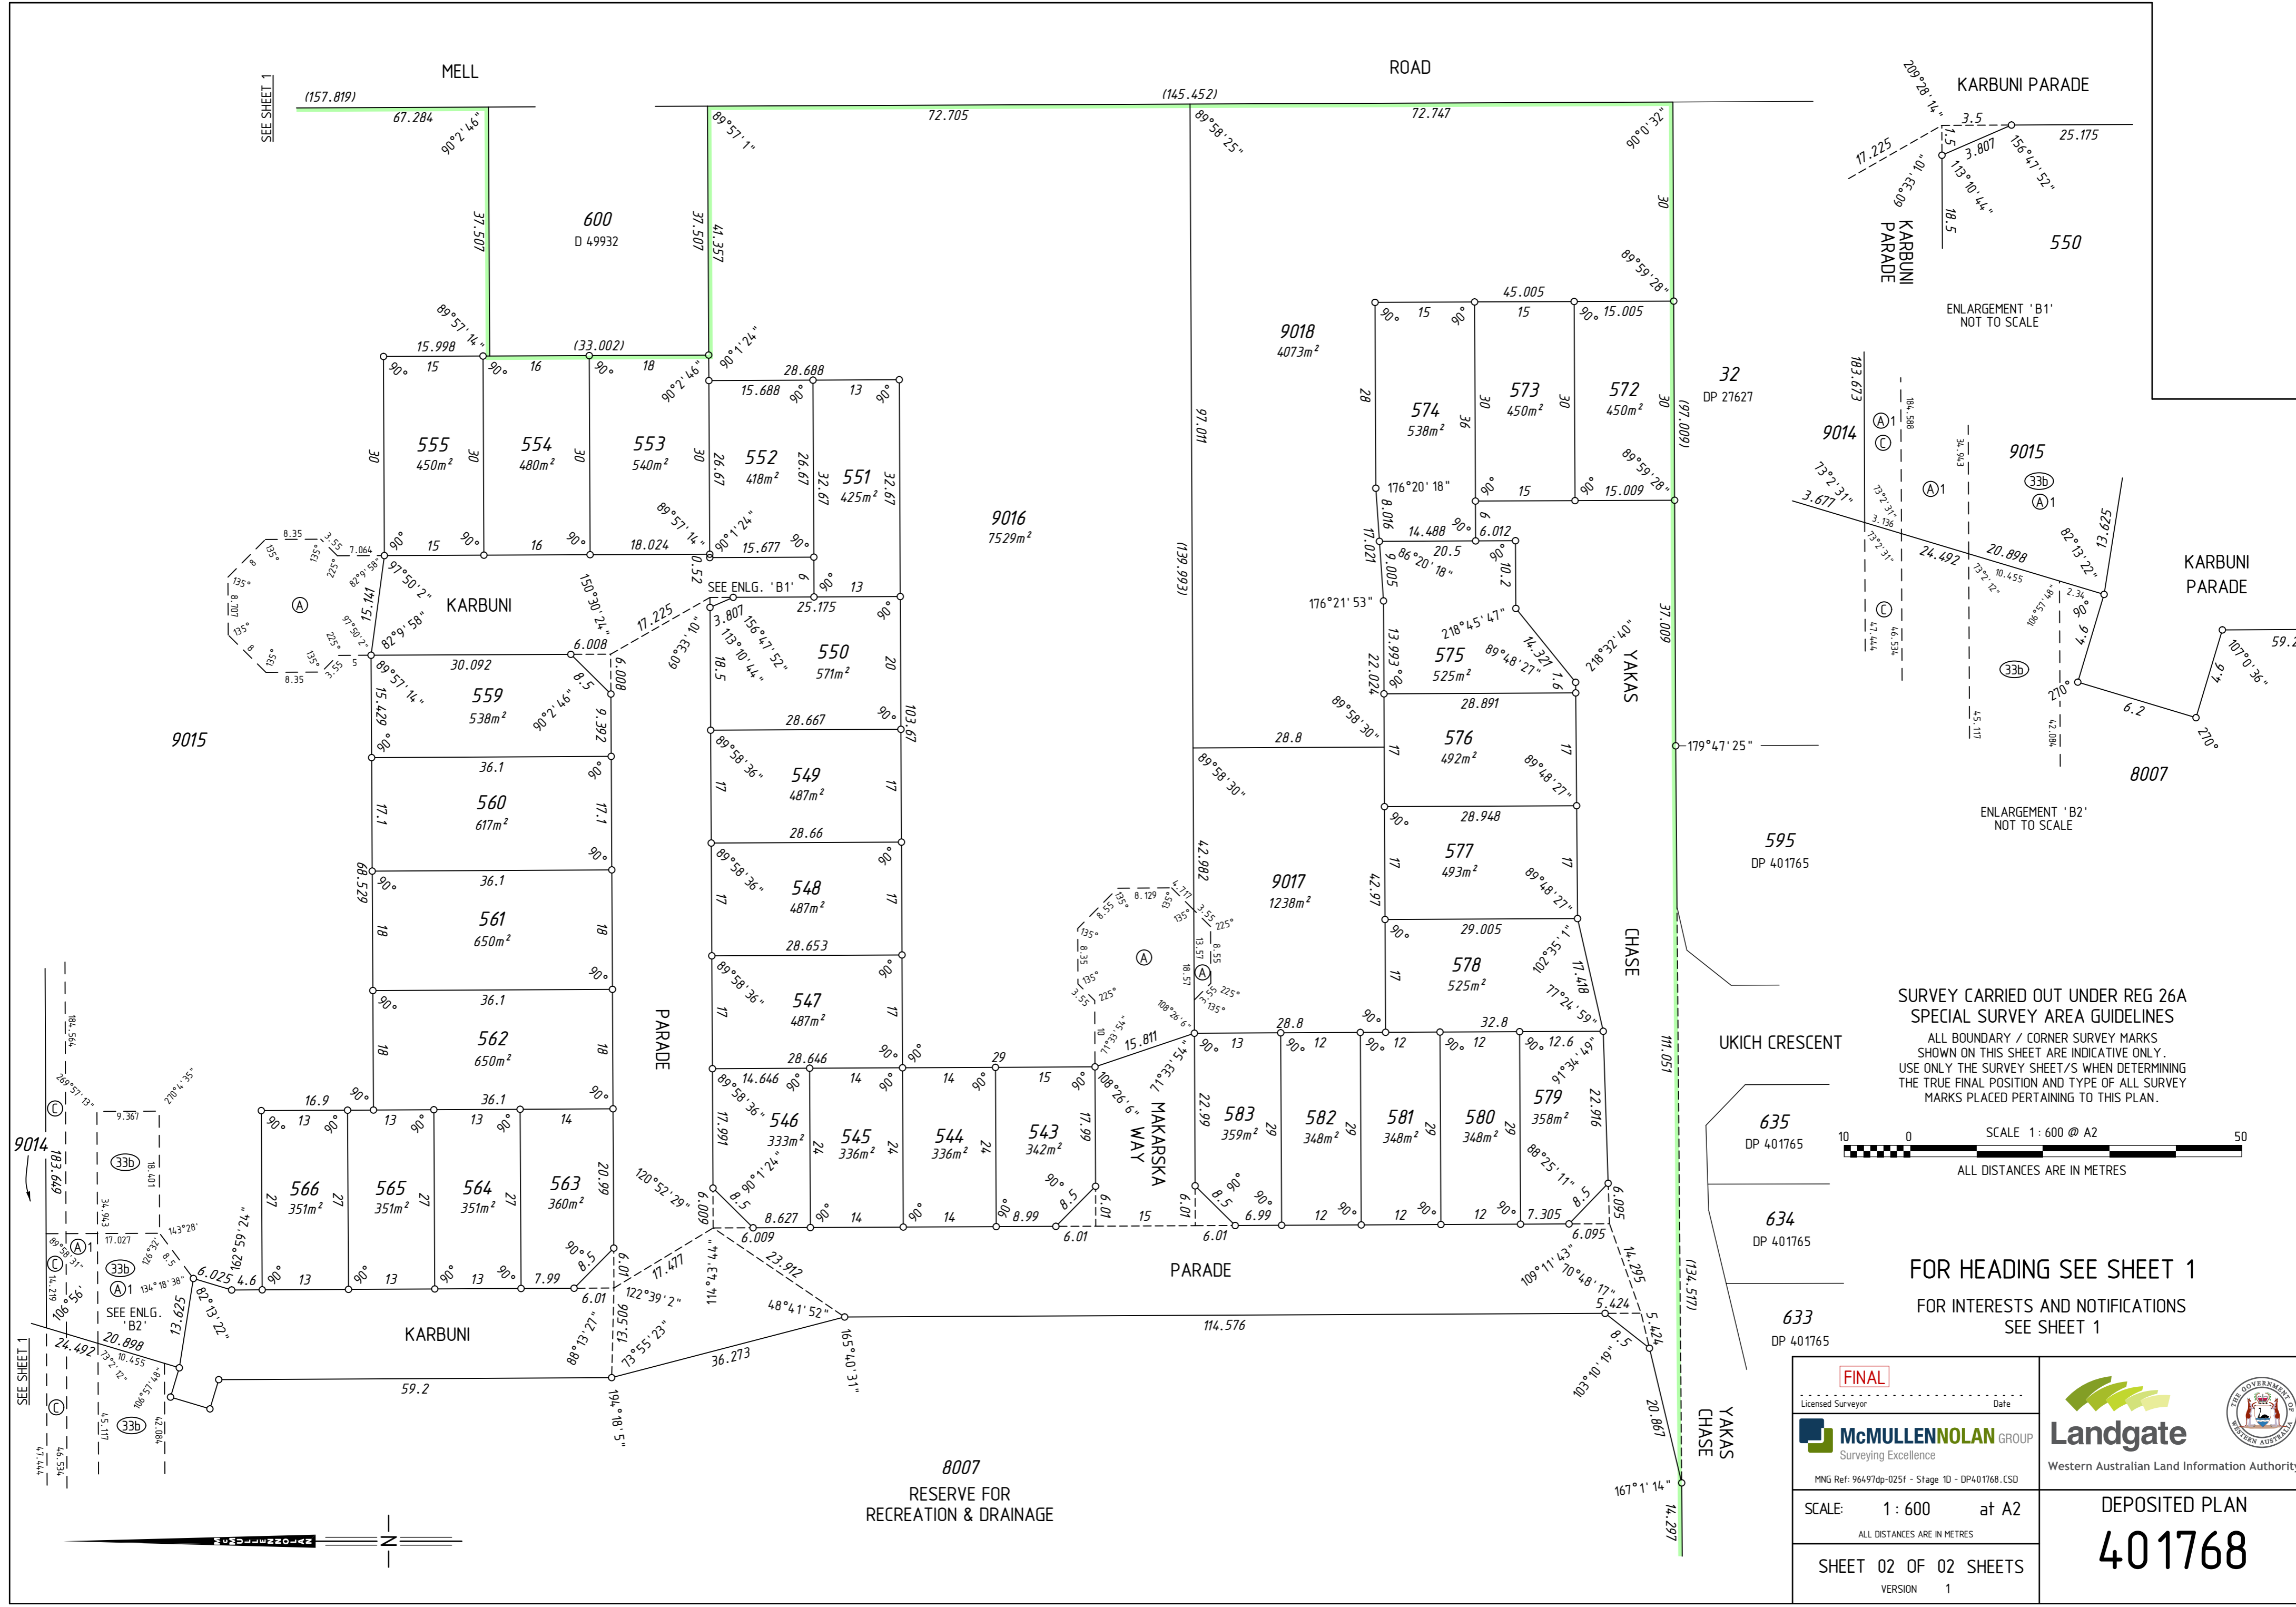

SURVEY CARRIED OUT UNDER REG 26A SPECIAL SURVEY AREA GUIDELINES
 ALL BOUNDARY / CORNER SURVEY MARKS SHOWN ON THIS SHEET ARE INDICATIVE ONLY. USE ONLY THE SURVEY SHEET/S WHEN DETERMINING THE TRUE FINAL POSITION AND TYPE OF ALL SURVEY MARKS PLACED PERTAINING TO THIS PLAN.

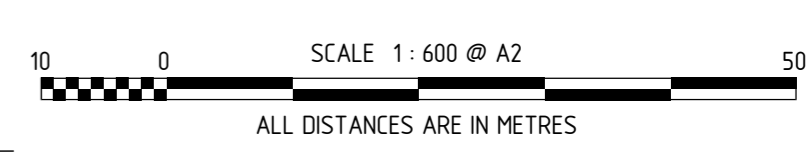

FOR HEADING SEE SHEET 1
FOR INTERESTS AND NOTIFICATIONS SEE SHEET 1


FINAL
 Licensed Surveyor _____ Date _____
McMULLENOLAN GROUP
 Surveying Excellence
 MNG Ref: 96497dp-025f - Stage 10 - DP401768.CSD



SCALE: 1 : 600 at A2
 ALL DISTANCES ARE IN METRES
 SHEET 02 OF 02 SHEETS
 VERSION 1




DEPOSITED PLAN
401768

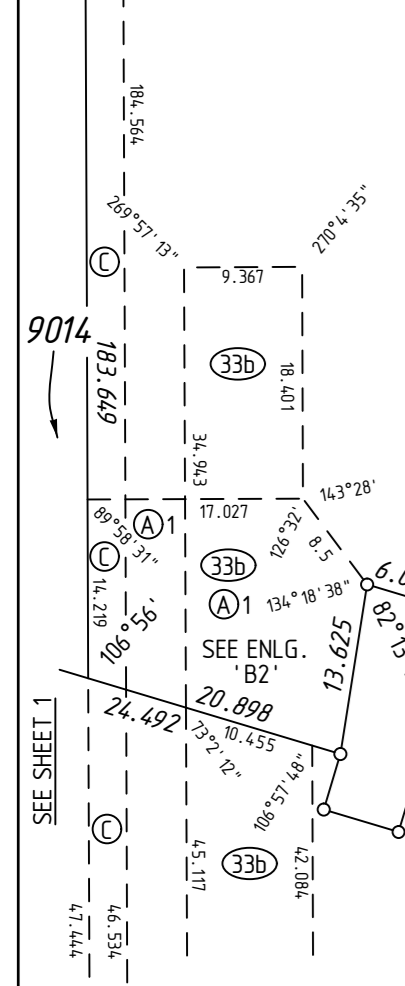8007
 RESERVE FOR
 RECREATION & DRAINAGE



THIS SURVEY SHEET WILL BE
REPLACED BY THE SURVEY DATA

SURVEY CARRIED OUT UNDER REG 26A
SPECIAL SURVEY AREA GUIDELINES

Licensed Surveyor	Date	 Landgate Western Australian Land Information Authority	
 McMULLENNOLAN GROUP Surveying Excellence MNG Ref: 96497dp-025f			
SCALE:	at A2	DEPOSITED PLAN	
ALL DISTANCES ARE IN METRES		401768	
SURVEY SHEET			