
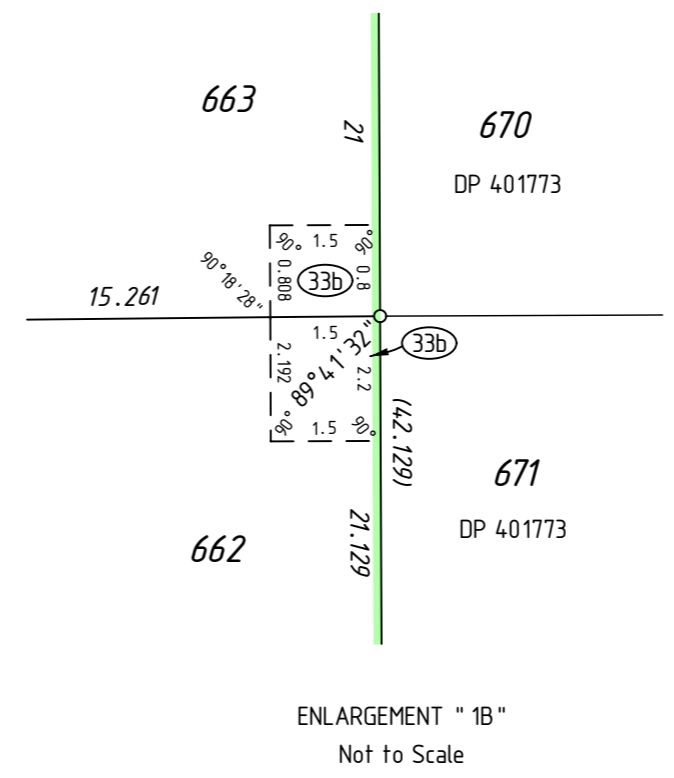


AMENDMENTS TABLE (PLAN GRAPHICS ONLY)


VERSION	AMENDMENT	AUTHORISED BY	DATE

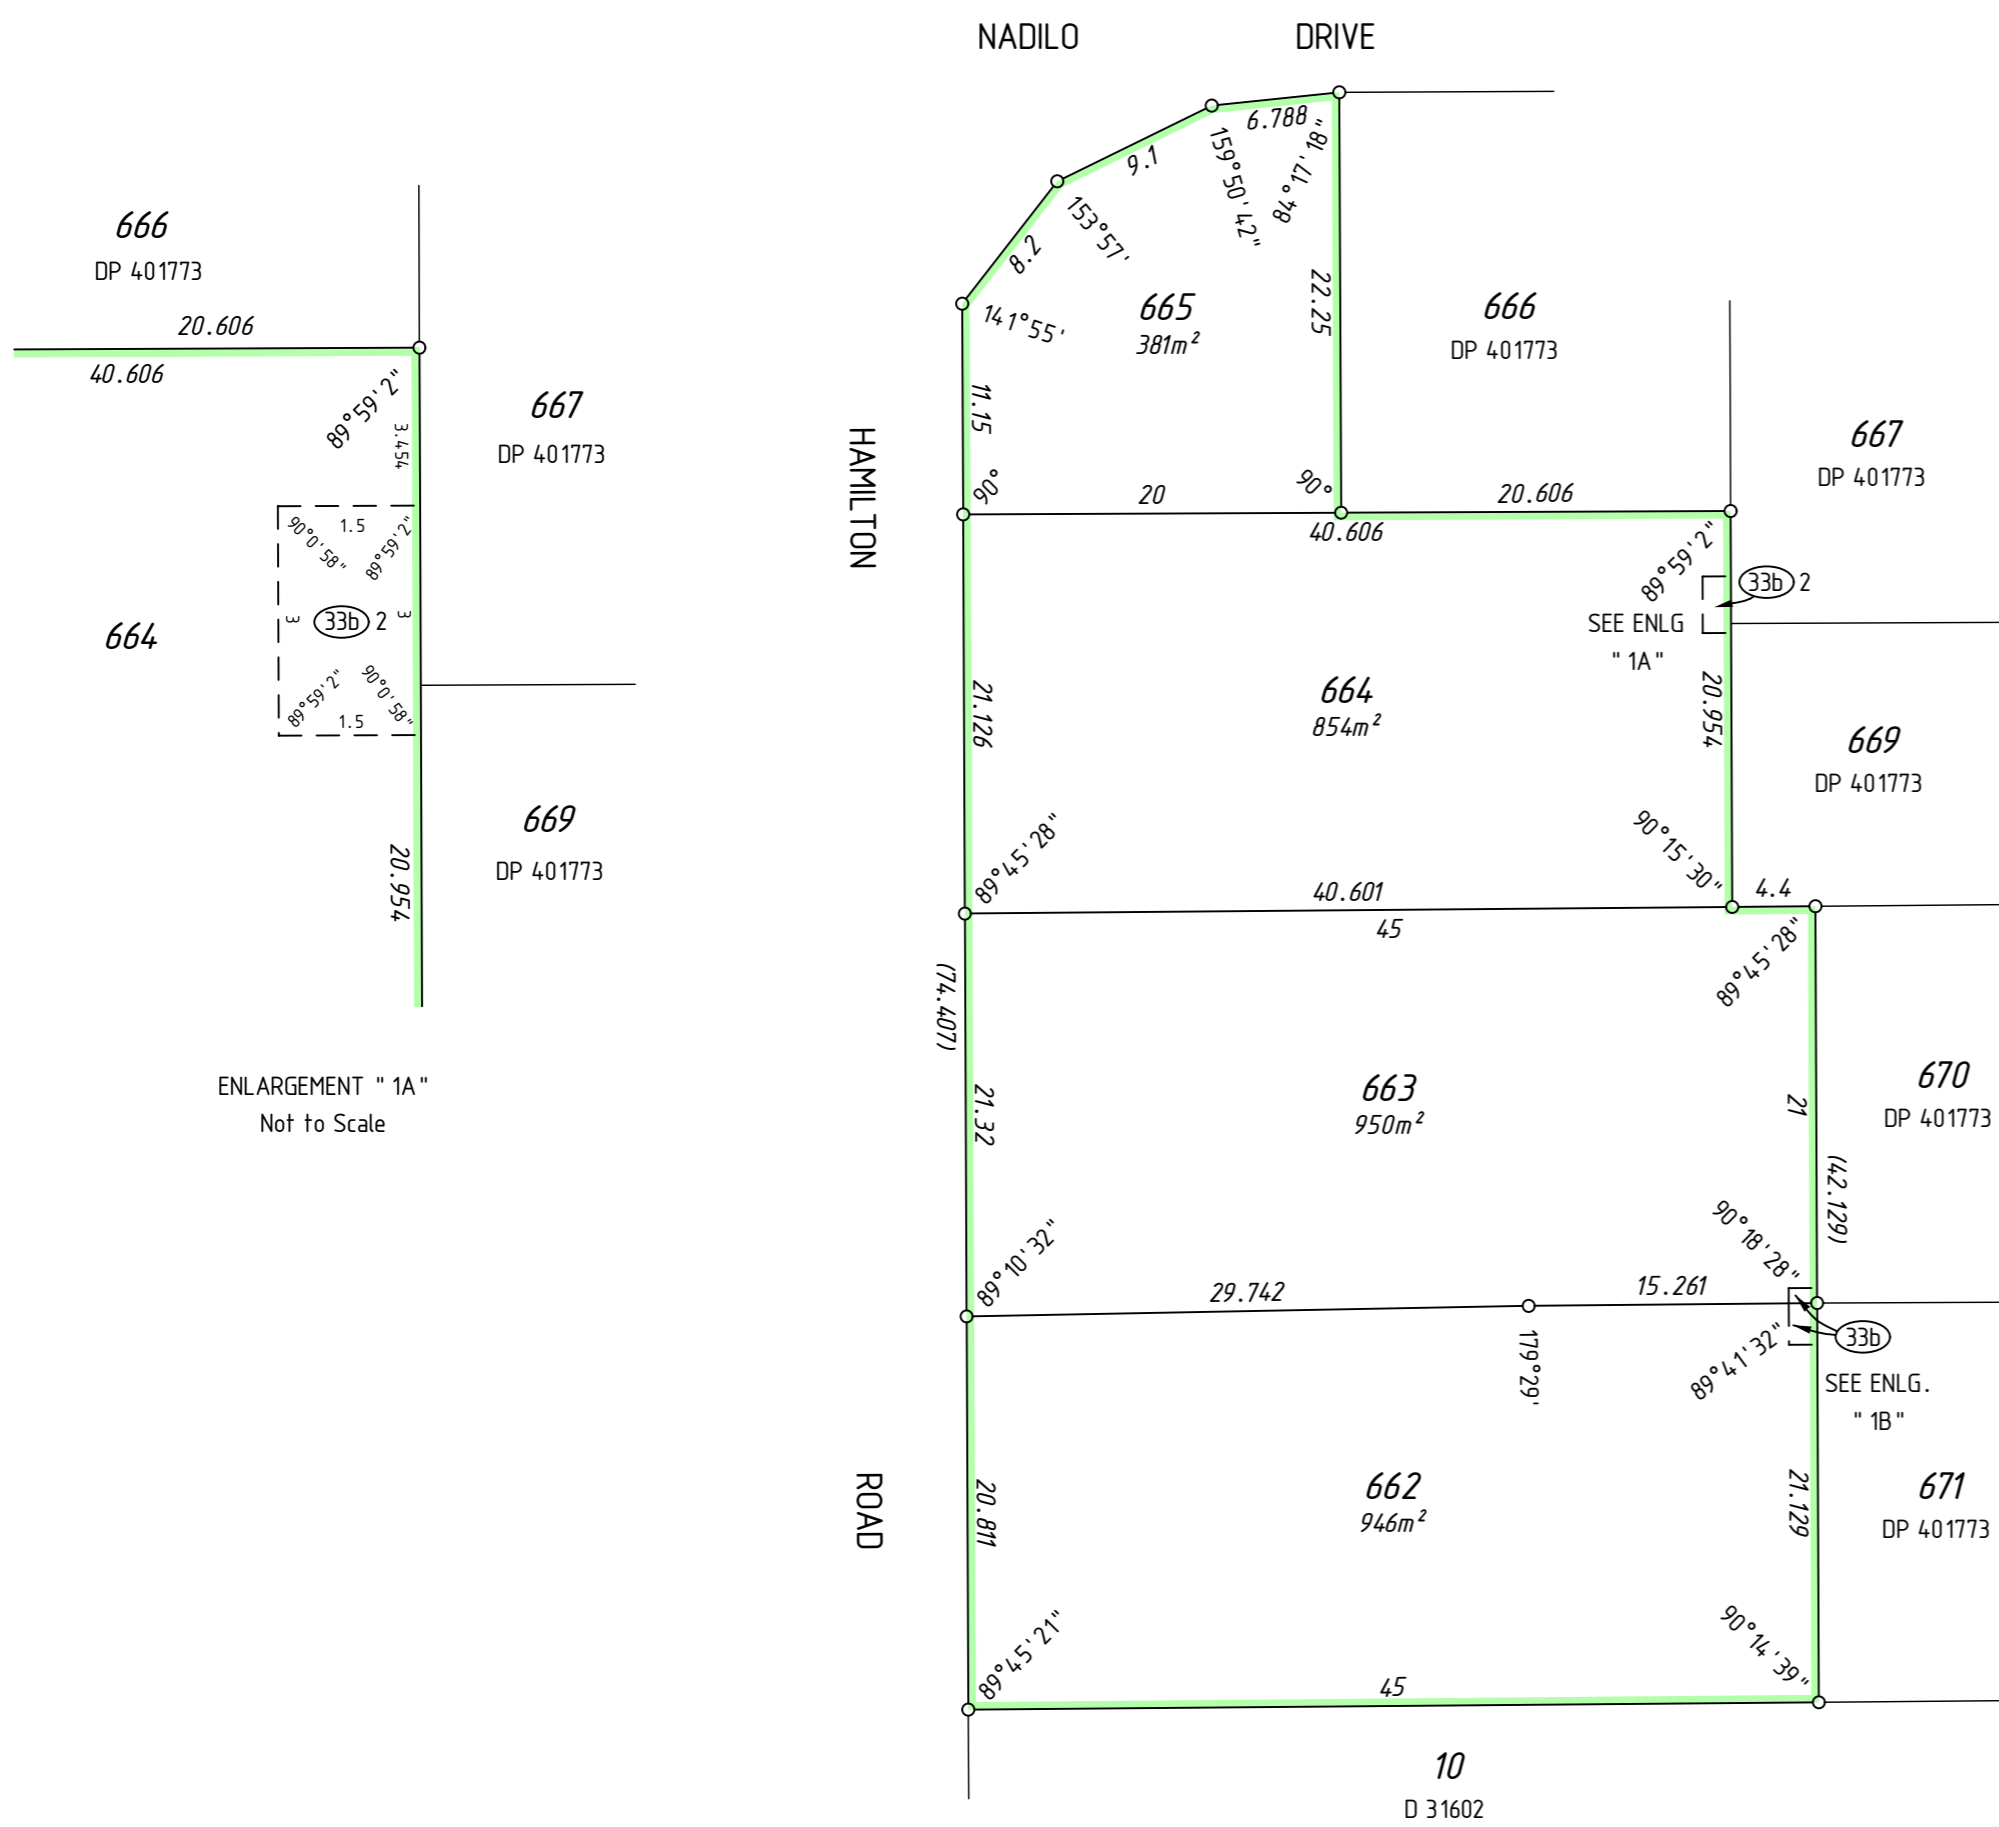

INTERESTS AND NOTIFICATIONS

SUBJECT	PURPOSE	STATUTORY REFERENCE	ORIGIN	LAND BURDENED	BENEFIT TO	COMMENTS
33b	EASEMENT (SEWERAGE)	SEC 167 OF THE P & D ACT REG 33(b)	DP 401773	LOTS 662 & 663	WATER CORPORATION	
33b)2	EASEMENT (SEWERAGE)	SEC 167 OF THE P & D ACT REG 33(b)	DP 401773	LOT 664	WATER CORPORATION	
	RESTRICTIVE COVENANT	SEC 136D OF THE TLA	THIS PLAN & DOC	LOT 665	LOTS 662-664	EXPIRING ON 31/12/2020
	NOTIFICATION	SEC 70A OF THE TLA	DOC	ALL LOTS		MIDGE

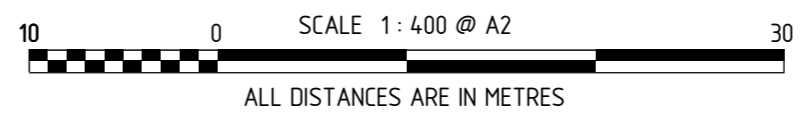


SURVEY CARRIED OUT UNDER REG 26A
SPECIAL SURVEY AREA GUIDELINES
SEE SURVEY SHEETS FOR SURVEY INFORMATION
USE ONLY THE SURVEY SHEET/S WHEN DETERMINING
THE TRUE FINAL POSITION AND TYPE OF ALL SURVEY
MARKS PLACED PERTAINING TO THIS PLAN.



TYPE	FREEHOLD	
PURPOSE	SUBDIVISION	
PLAN OF	LOTS 662-665 AND RESTRICTIVE COVENANT	
DISTRICT	COCKBURN SOUND	S.S.A. YES
TOWNSITE		
D.O.L. FILE No.		FORMER TENURE
LOCALITY	SPEARWOOD	LOT 9502 ON DP 401773 C/T 2861-658
LOCAL AUTHORITY	CITY OF COCKBURN	
FIELD BOOK	118844	ON INDEX SEE SMARTPLAN
SURVEYOR'S CERTIFICATE - Reg 54 I, Martin J. COLE, hereby certify that this plan is accurate and is a correct representation of the - (a) "survey, and/or (b) "calculations from measurements recorded in the field records. I delete if inapplicable, undertaken for the purposes of this plan and that it complies with the relevant written law(s) in relation to which it is lodged.		
FINAL		
Licensed Surveyor _____ Date _____		
MNG MC MULLEN NOLAN GROUP PO Box 3526, Success W.A. 6964 Tel: (08) 6436 1599 Fax: (08) 6436 1500 Email: info@mngsurvey.com.au		MNG Ref: 96497dp-060b DP404837.CSD
SCALE: 1:400	at A2	
ALL DISTANCES ARE IN METRES		
LODGED	TYPE OF VALIDATION	
DATE	FULL AUDIT	CERTIFIED CORRECT
FEE PAID	LEGAL COMPONENT	I.S.C.
ASSESS No.	DOCKET PLAN	F.S.C.
APPROVED BY WESTERN AUSTRALIAN PLANNING COMMISSION FILE 144859 DATE _____		
Delegated under Sec 16 P & D Act 2005 _____ DATE _____		
SUBJECT TO IN ORDER FOR DEALINGS		
For INSPECTOR OF PLANS & SURVEYS / AUTHORIZED LAND OFFICER _____ DATE _____		
APPROVED REG26A (4) _____		
INSPECTOR OF PLANS & SURVEYS / AUTHORIZED LAND OFFICER _____ DATE _____		
Landgate Western Australian Land Information Authority		
DEPOSITED PLAN 404837 SHEET 01 OF 01 SHEETS (PLUS SURVEY SHEET(S)) VERSION 1		

THIS SURVEY SHEET WILL BE
REPLACED BY THE SURVEY DATA

SURVEY CARRIED OUT UNDER REG 26A
SPECIAL SURVEY AREA GUIDELINES

Licensed Surveyor	Date	 Landgate Western Australian Land Information Authority	
 MNG Ref: 96497dp-060b			
SCALE:	at A2	DEPOSITED PLAN	
ALL DISTANCES ARE IN METRES		404837	
SURVEY SHEET			